



Corte 02
1 : 50

1 : 50

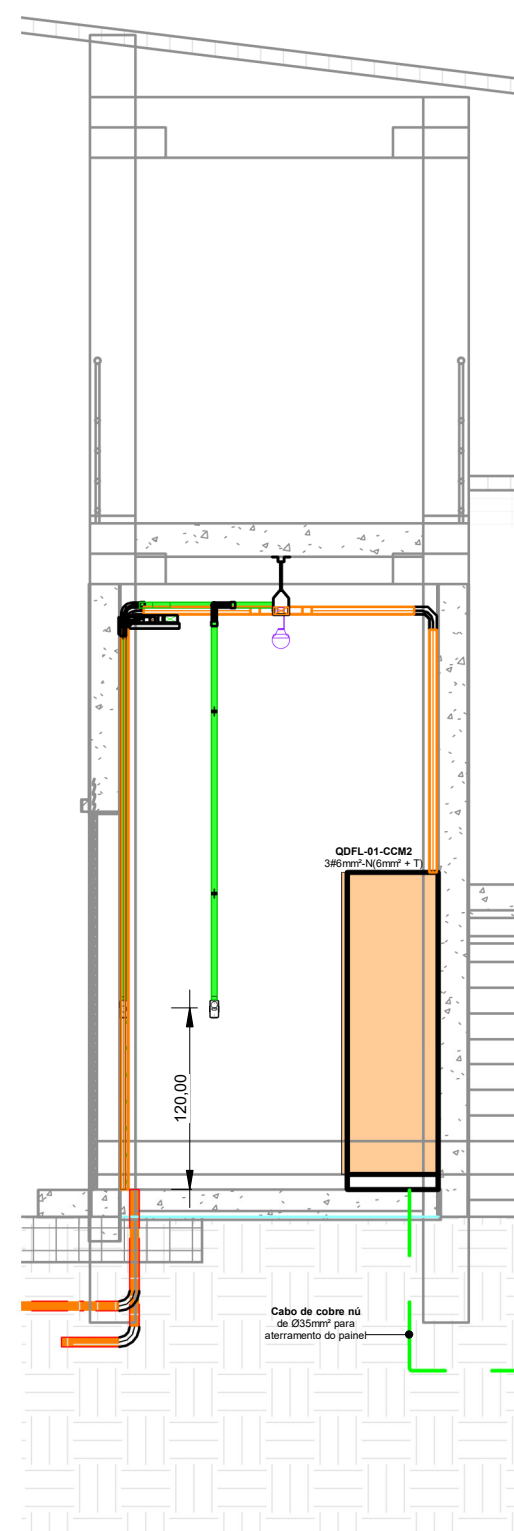

Corte 03
1 : 50

1 : 50

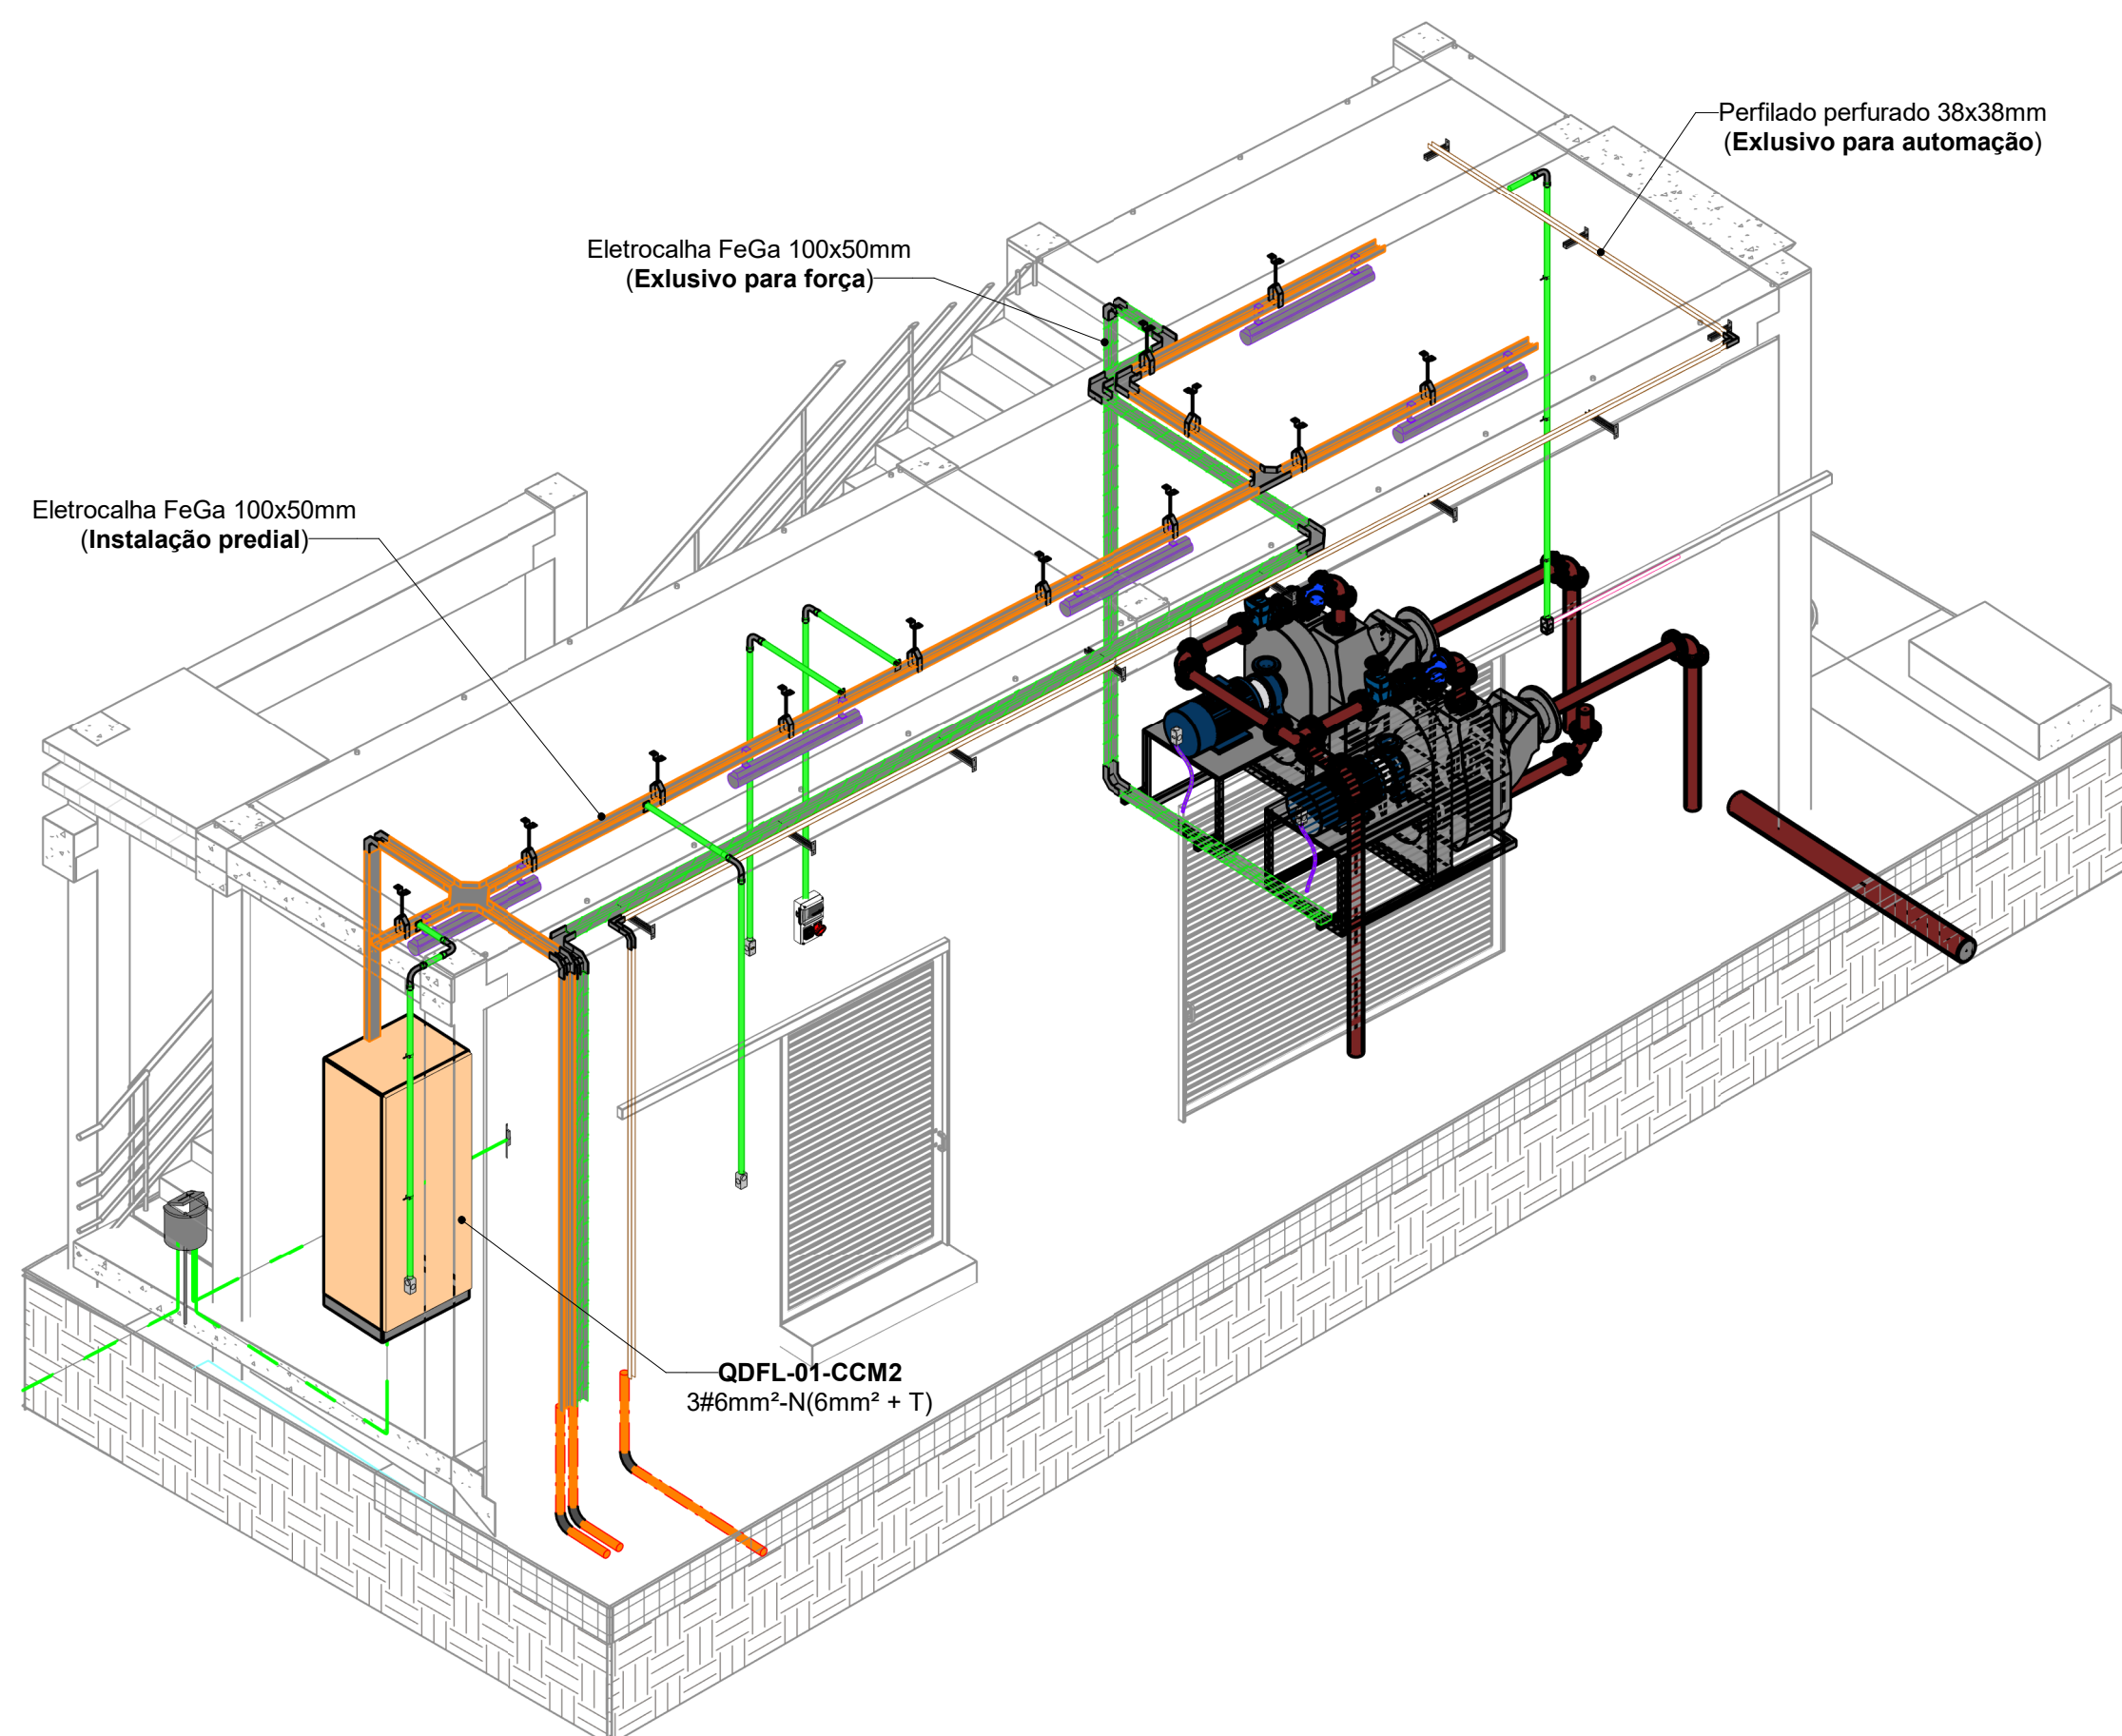

3D-Estação Elevatória

[illegible]